

Name:		
Location:		
Email:		
Phone:	Cell:	
Fax:	Cover: HL13 HYBRID/KEDER	
Length:	Centers:	Arc: 175'-6"
Rafter Coating: ASTM-A123 Hot Dip Galvanized 3.9 mils Zinc		
Foundation:		

140' PROFILE

PRO-ADVANTAGE TRUSS

THIS DOCUMENT CONTAINS
 INFORMATION PROPRIETARY TO
 ACCU-STEEL INC. IT SHALL NOT BE
 REPRODUCED, USED, OR DISCLOSED
 WITHOUT PRIOR WRITTEN
 PERMISSION OF ACCU-STEEL INC.



Notes:


Date: 10/15/2015

Project:

Drawn By: JCB

Sales #

1-877-338-6936
www.asicoverbuildings.com
sales@asicoverbuildings.com

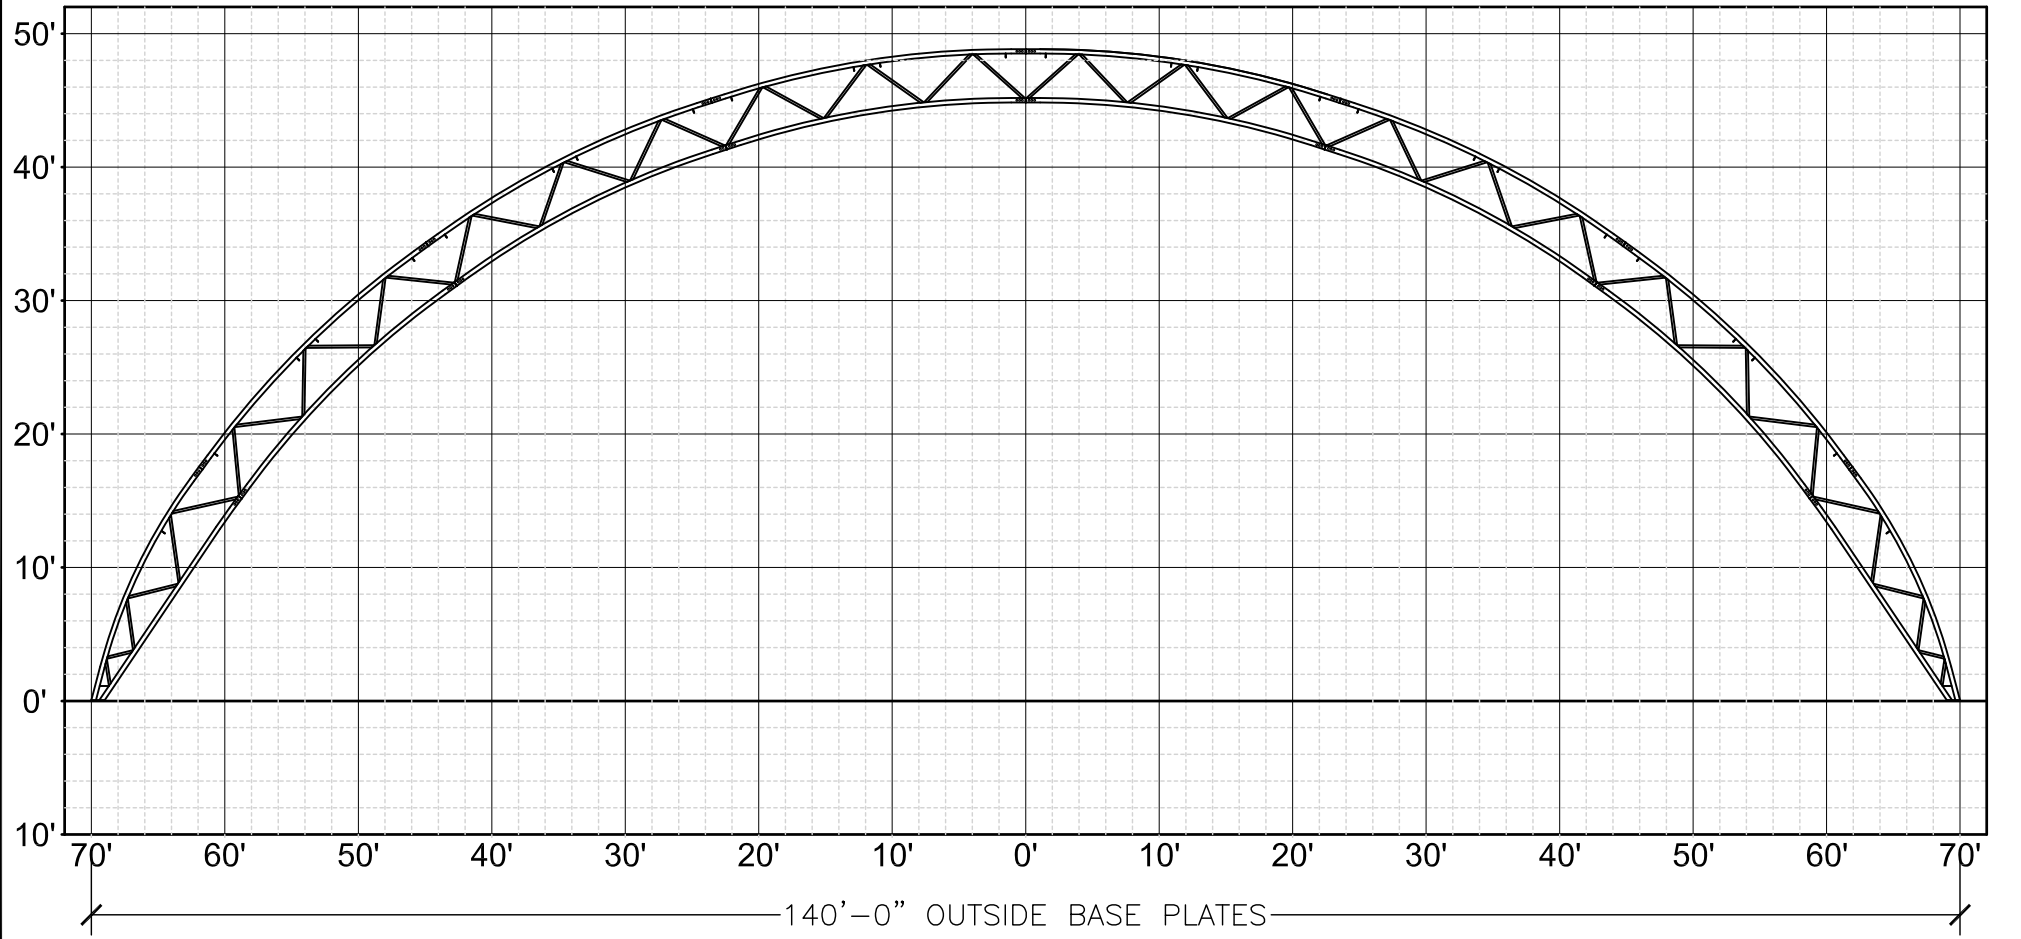

2'x2' GRID