

Name:		
Location:		
Email:		
Phone:	Cell:	
Fax:	Cover: HL13 MONO	
Length:	Centers:	Arc: 68'-6"
Rafter Coating: ASTM-A123 Hot Dip Galvanized 3.9 mils Zinc		
Foundation:		

40' HIGH PROFILE ADVANTAGE TRUSS

THIS DOCUMENT CONTAINS
INFORMATION PROPRIETARY TO
ACCU-STEEL INC. IT SHALL NOT BE
REPRODUCED, USED, OR DISCLOSED
WITHOUT PRIOR WRITTEN
PERMISSION OF ACCU-STEEL INC.



Notes:

Date: 12/30/2011

Project:


Drawn By: JCB

Sales #

1-877-338-6936

www.asicoverbuildings.com

sales@asicoverbuildings.com

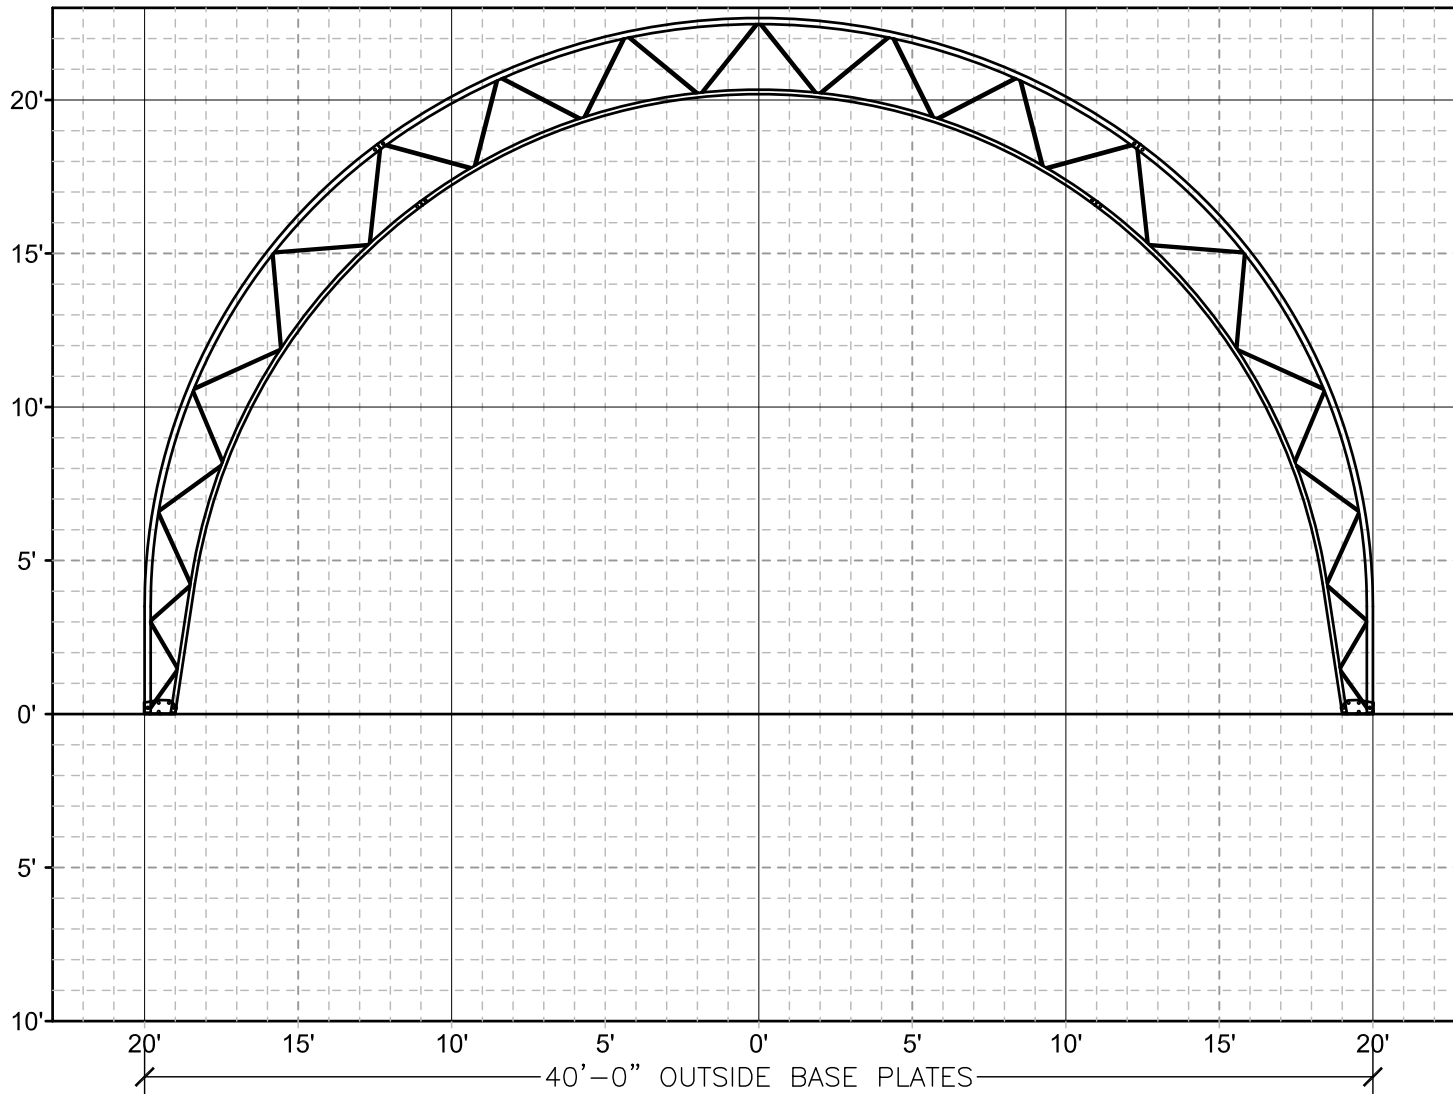

1'x1' GRID