

Name:		
Location:		
Email:		
Phone:	Cell:	
Fax:	Cover: Enduro-Loc™ KEDER	
Length:	Centers:	Arc:
Rafter Coating: ASTM-A123 Hot Dip Galvanized 3.9 mils Zinc		
Foundation:		

# 50'-2" CATTLE BUILDING INTEGRITY TRUSS

Notes: H-BUNK DESIGN

THIS DOCUMENT CONTAINS  
INFORMATION PROPRIETARY TO  
ACCU-STEEL INC. IT SHALL NOT BE  
REPRODUCED, USED, OR DISCLOSED  
WITHOUT PRIOR WRITTEN  
PERMISSION OF ACCU-STEEL INC.



Date: 02/10/20


Project:

Drawn By: JTK

Sales #

**1-877-338-6936**  
www.asicoverbuildings.com  
sales@asicoverbuildings.com

PROFILE SUBJECT TO CHANGE

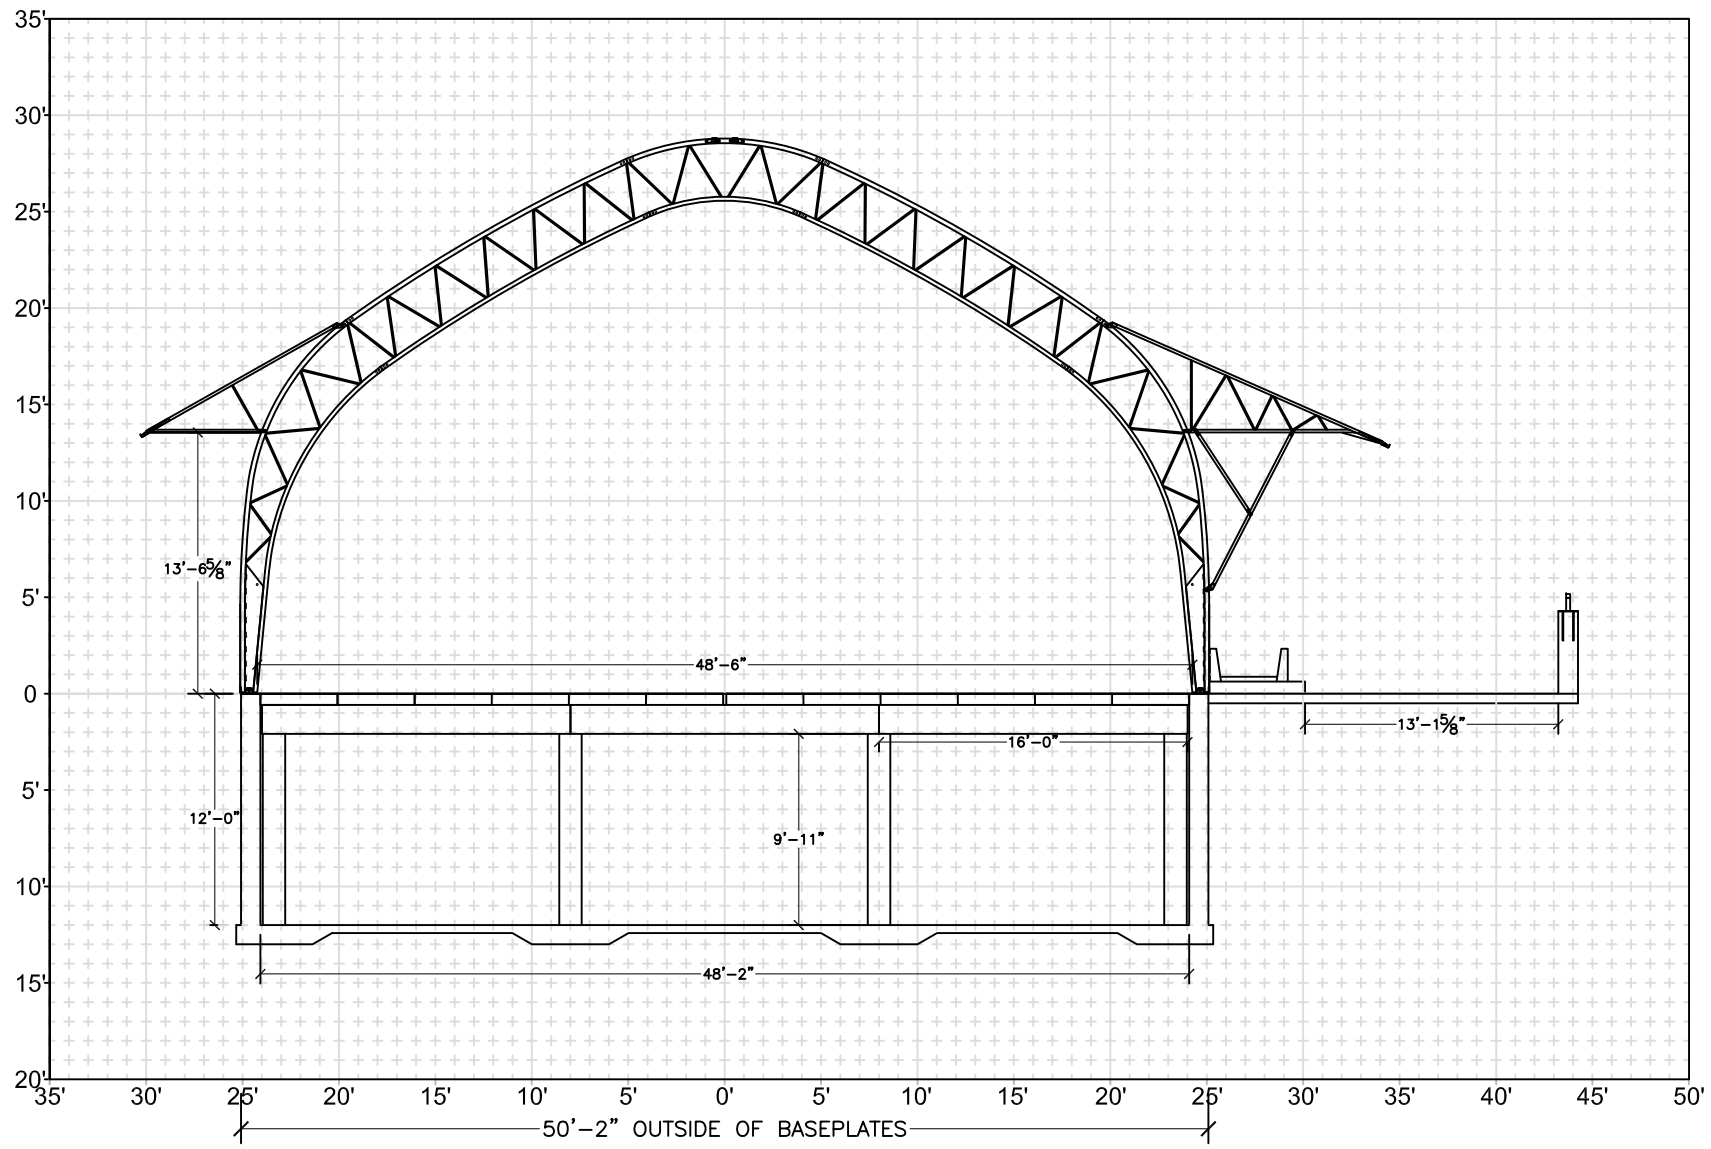

1'x1' GRID