

Name:		
Location:		
Email:		
Phone:	Cell:	
Fax:	Cover: Enduro-Loc™ KEDER	
Length:	Centers:	Arc:
Rafter Coating: ASTM-A123 Hot Dip Galvanized 3.9 mils Zinc		
Foundation:		

# 62'-2" CATTLE BUILDING INTEGRITY TRUSS

Notes: Alternative #2

PROFILE SUBJECT TO CHANGE

THIS DOCUMENT CONTAINS  
INFORMATION PROPRIETARY TO  
ACCU-STEEL INC. IT SHALL NOT BE  
REPRODUCED, USED, OR DISCLOSED  
WITHOUT PRIOR WRITTEN  
PERMISSION OF ACCU-STEEL INC.

Date: 03/29/19

Project:

Drawn By: JTK


Sales #



1-877-338-6936

[www.asicoverbuildings.com](http://www.asicoverbuildings.com)

[sales@asicoverbuildings.com](mailto:sales@asicoverbuildings.com)

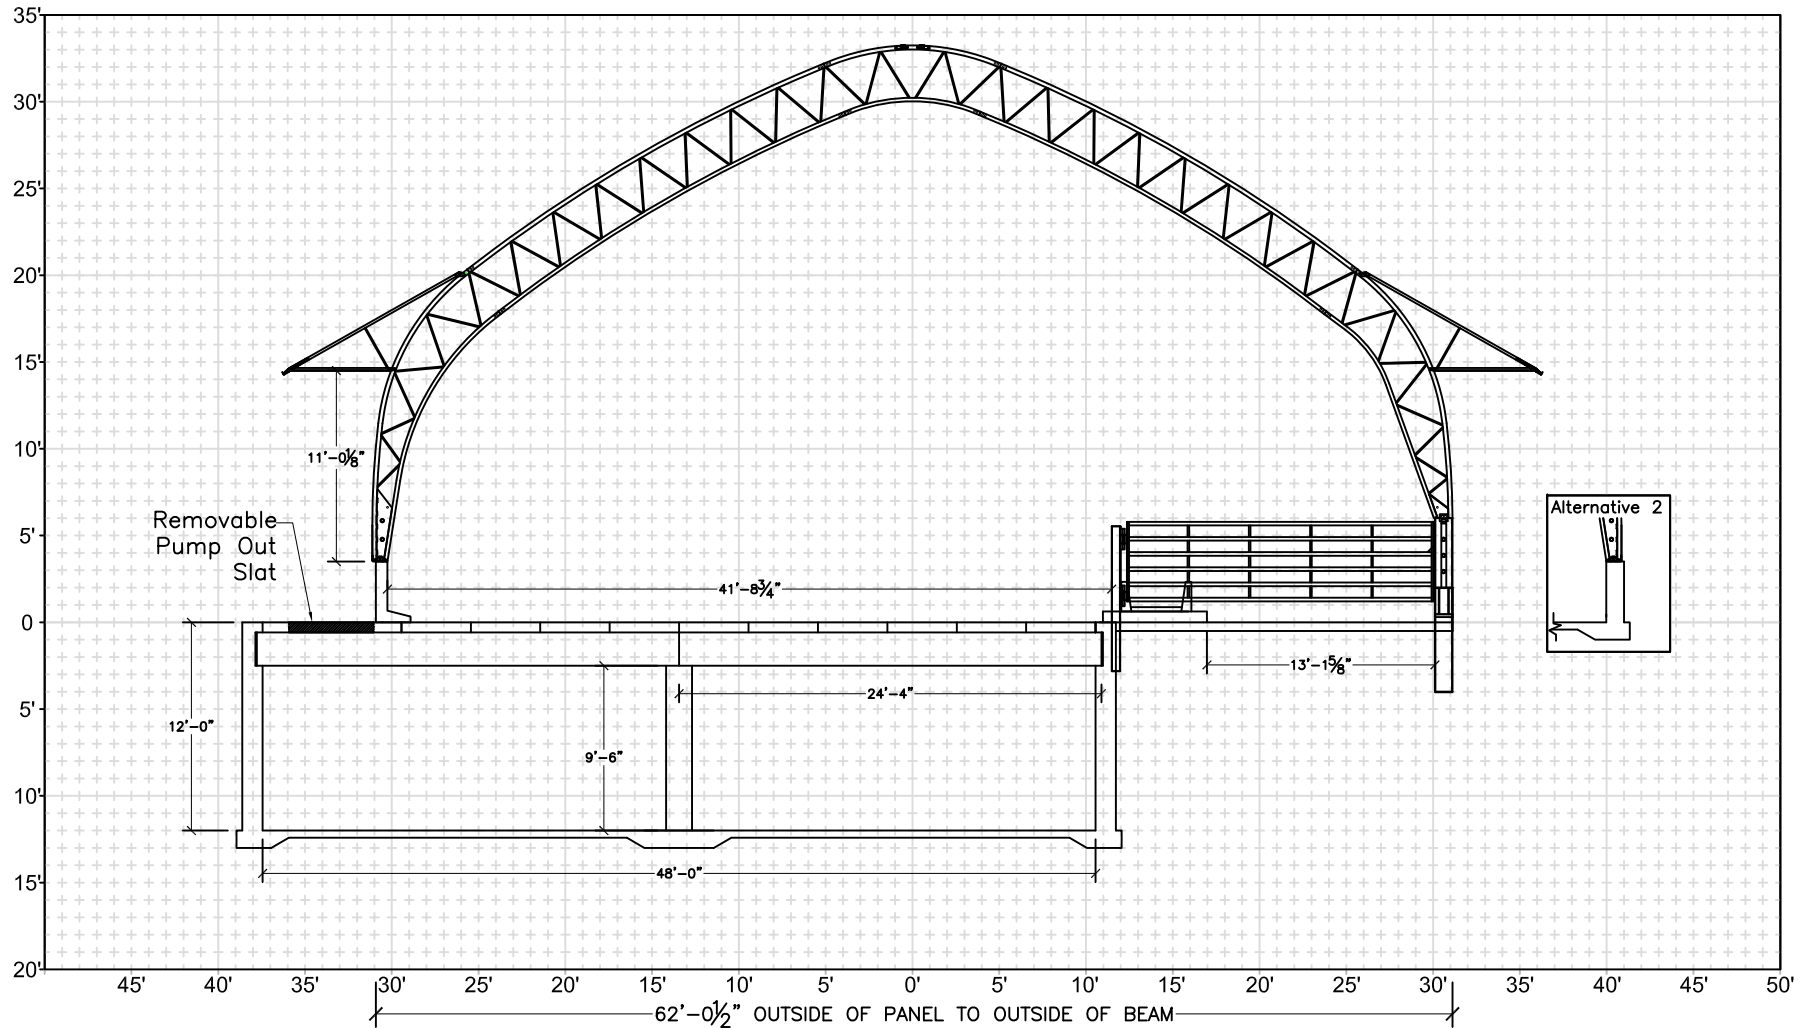

1'x1' GRID